

平成18年度





平面図尺

縮尺 1/600





学校名 雨粉中学校

調査番号 01201436510

整理番号 540-1

 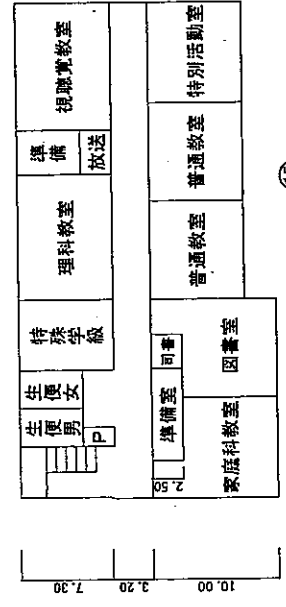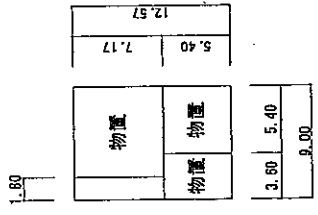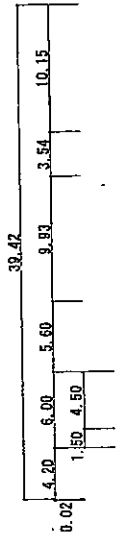

2階

 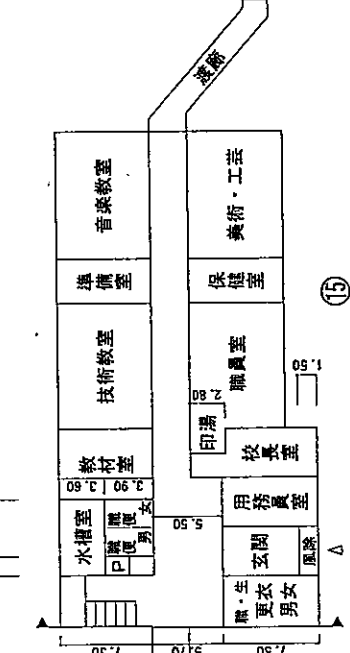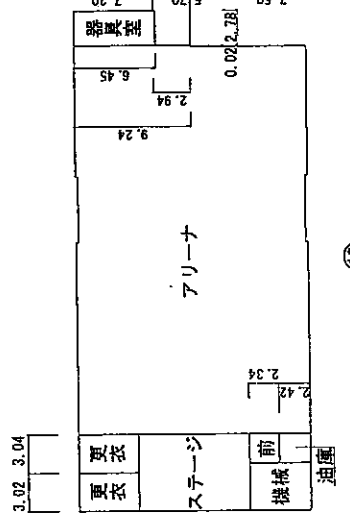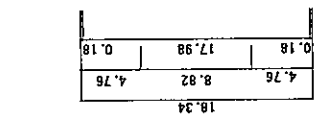

1階

▽ 建物への主要出入口

機械室

18m<sup>2</sup>