


1:1,500

調査平面図NO. 1

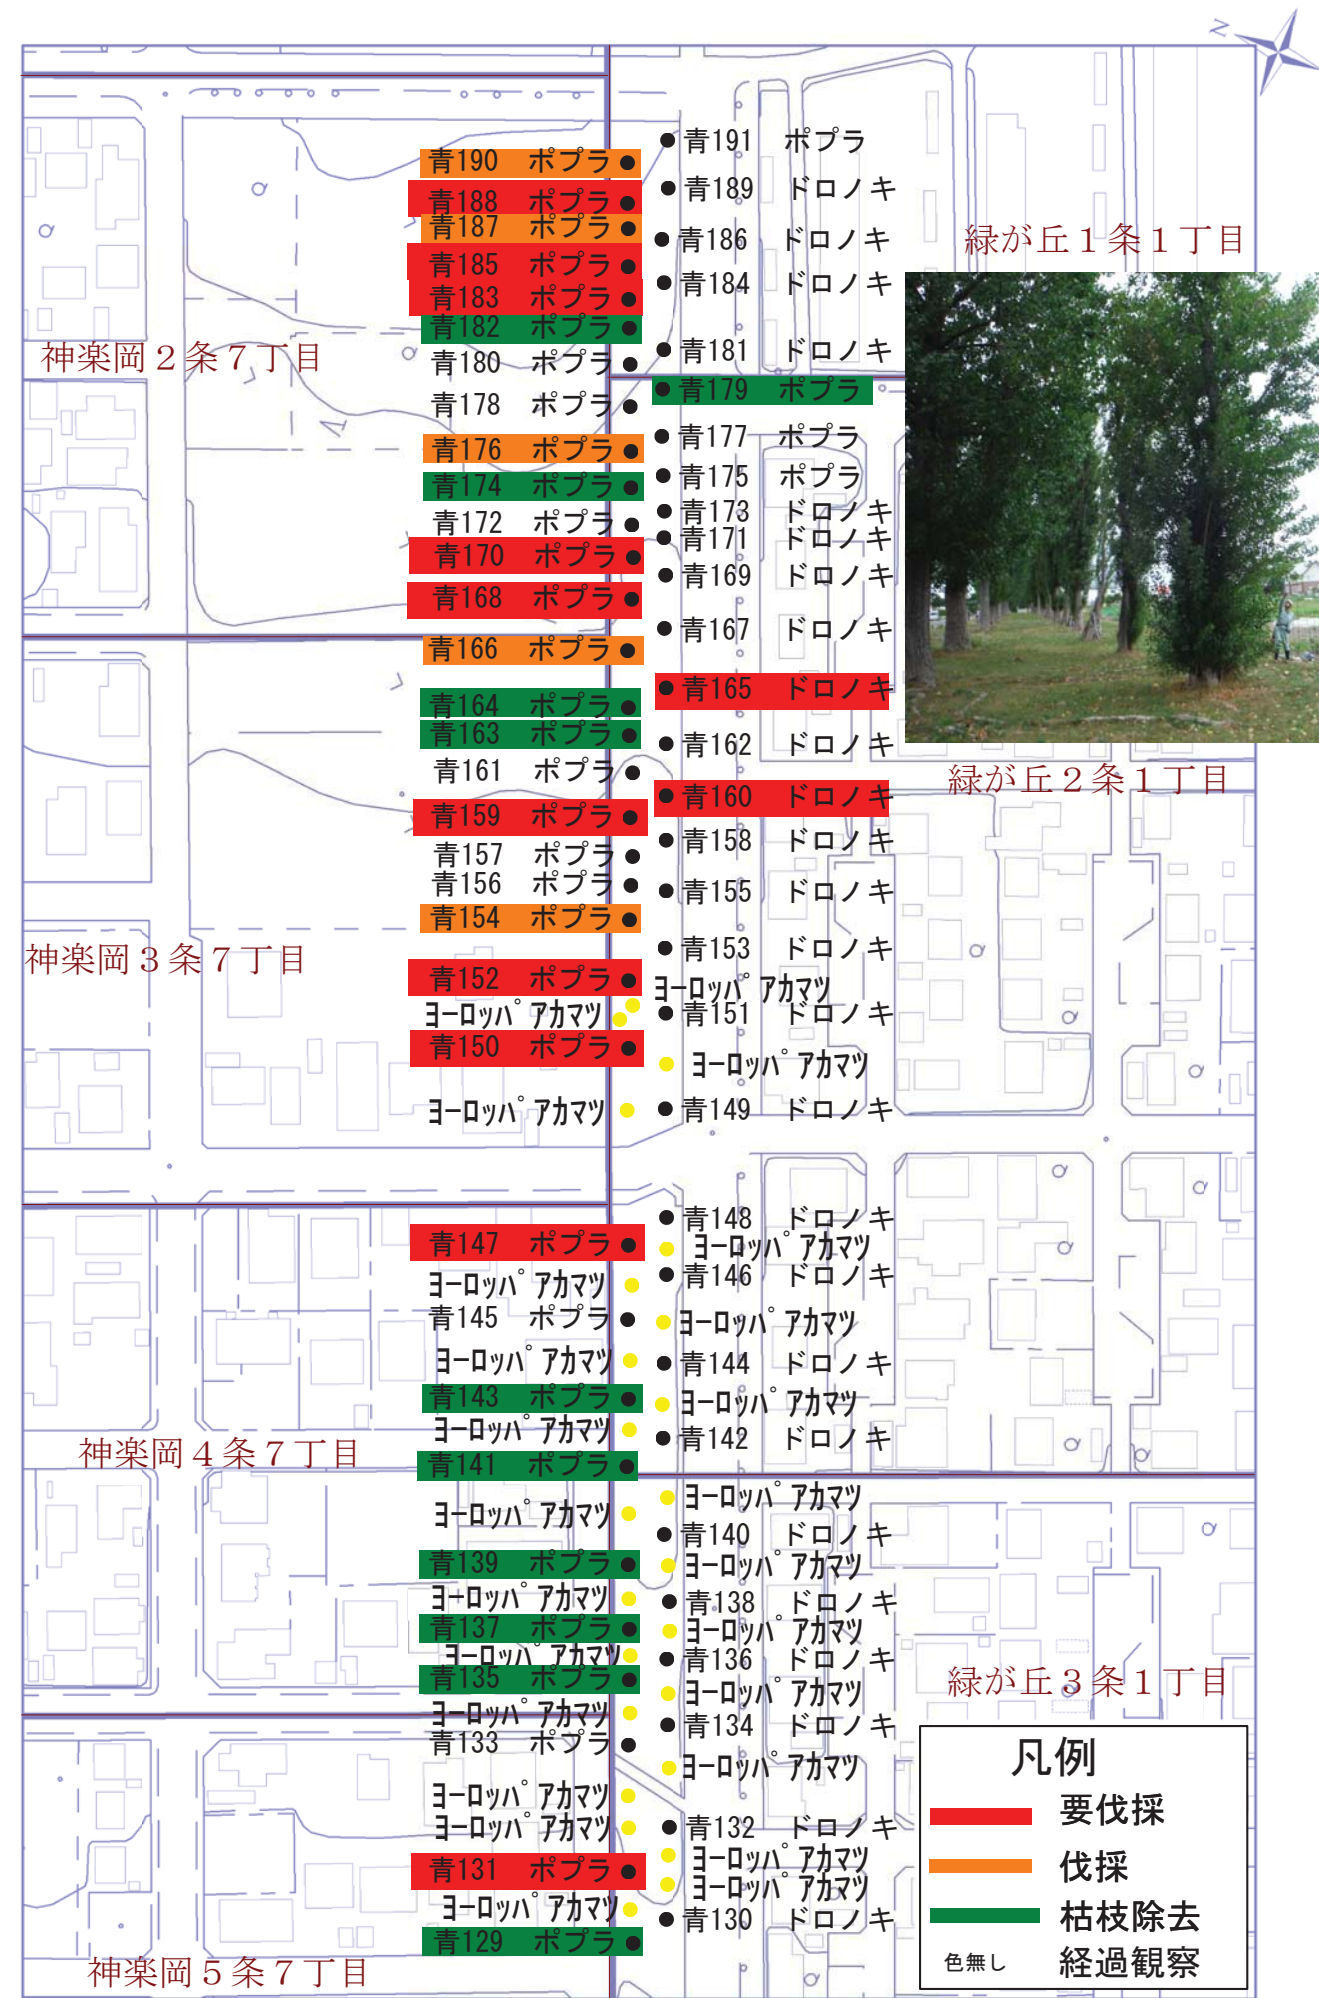

1:1,500

調査平面図NO. 2

